


TEMPLATE FOR
9000TP THUMBPIECE TRIM
USED WITH FC6000 & FC9000
EXIT DEVICE.
FUNCTIONING: ENTRANCE STREOOM
PASSAGE AND DUMMY.

OUTSIDE DOOR FACE

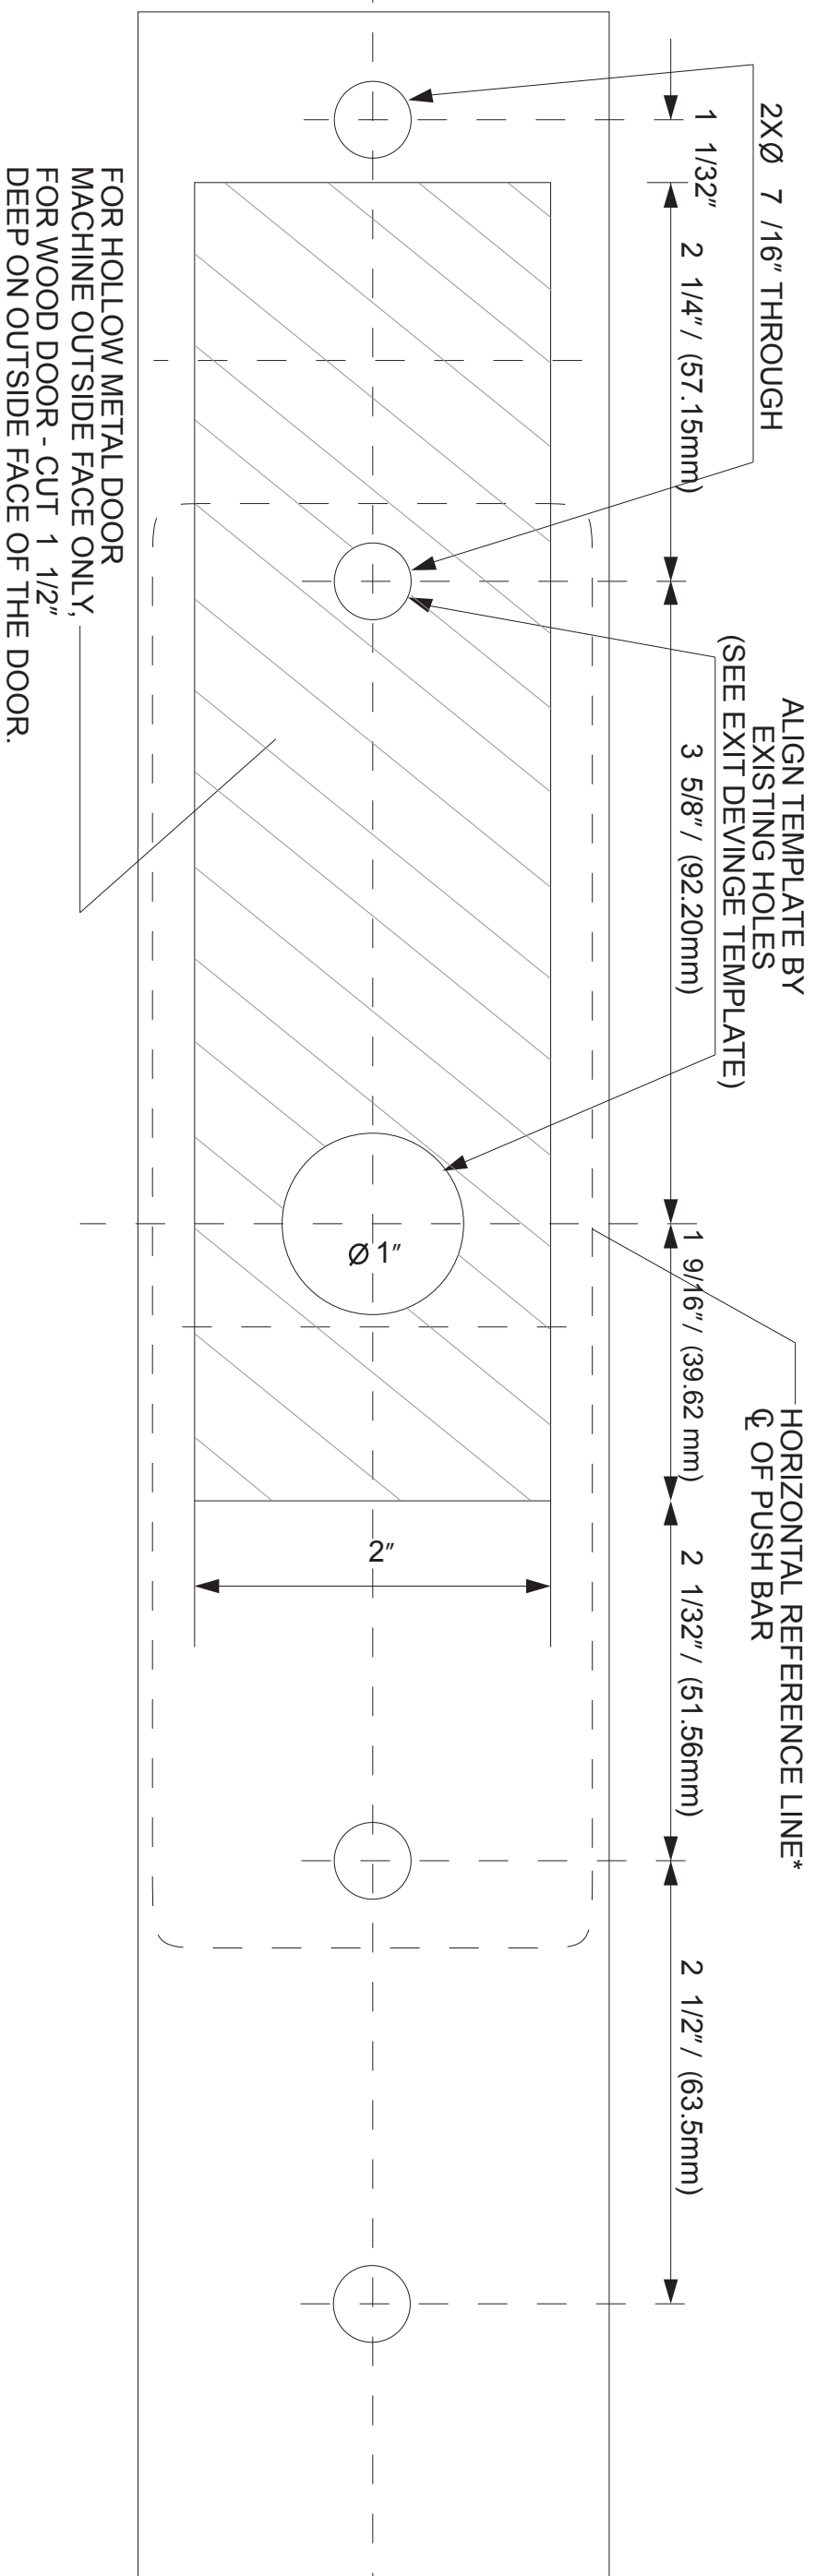

VERTICAL REFERENCE LINE
℄ OF CENTER CHASSIS*

*SEE INSTRUCTION SHEET FOR
HORIZONTAL AND VERTICAL
REFERENCE LINE LOCATION.